

2026 WESTERN SUBURBS TRAIL SUMMIT

Darby Creek Trail Extension

Brian Barrett
Director of Parks and Recreation
Township of Haverford

Darby Creek Trail Southern Extension

The planning for the southern extension began in 2021.

Haverford Township decided to extend the trail in 3 phased segments.

- Acquiring a private property along the trail route to make way for the trail.
- Securing funding – Applying for grants.
- Multimodal grant from PennDOT in 2022 to improve vehicle, bicycle and pedestrian access at Glendale and Burmont Roads.
- Securing permits from DEP due to the need for stream bank stabilization for the center section of the trail extension.

Darby Creek Trail Southern Extension


Funding

DVRPC Grant	2021	\$300,000
Delco Greenways Grant	2023	\$500,000
Local Share Grant (DCED)	2024	\$400,000
Township Contribution		\$425,000




HOME PURCHASED AND DEMOLISHED TO MAKE WAY FOR THE TRAIL EXTENSION

ROADWAY REALIGNMENT- GLENDALE & BURMONT ROADS

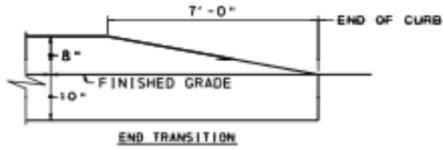

PLAIN CEMENT CONCRETE CURB - TRANSITIONS

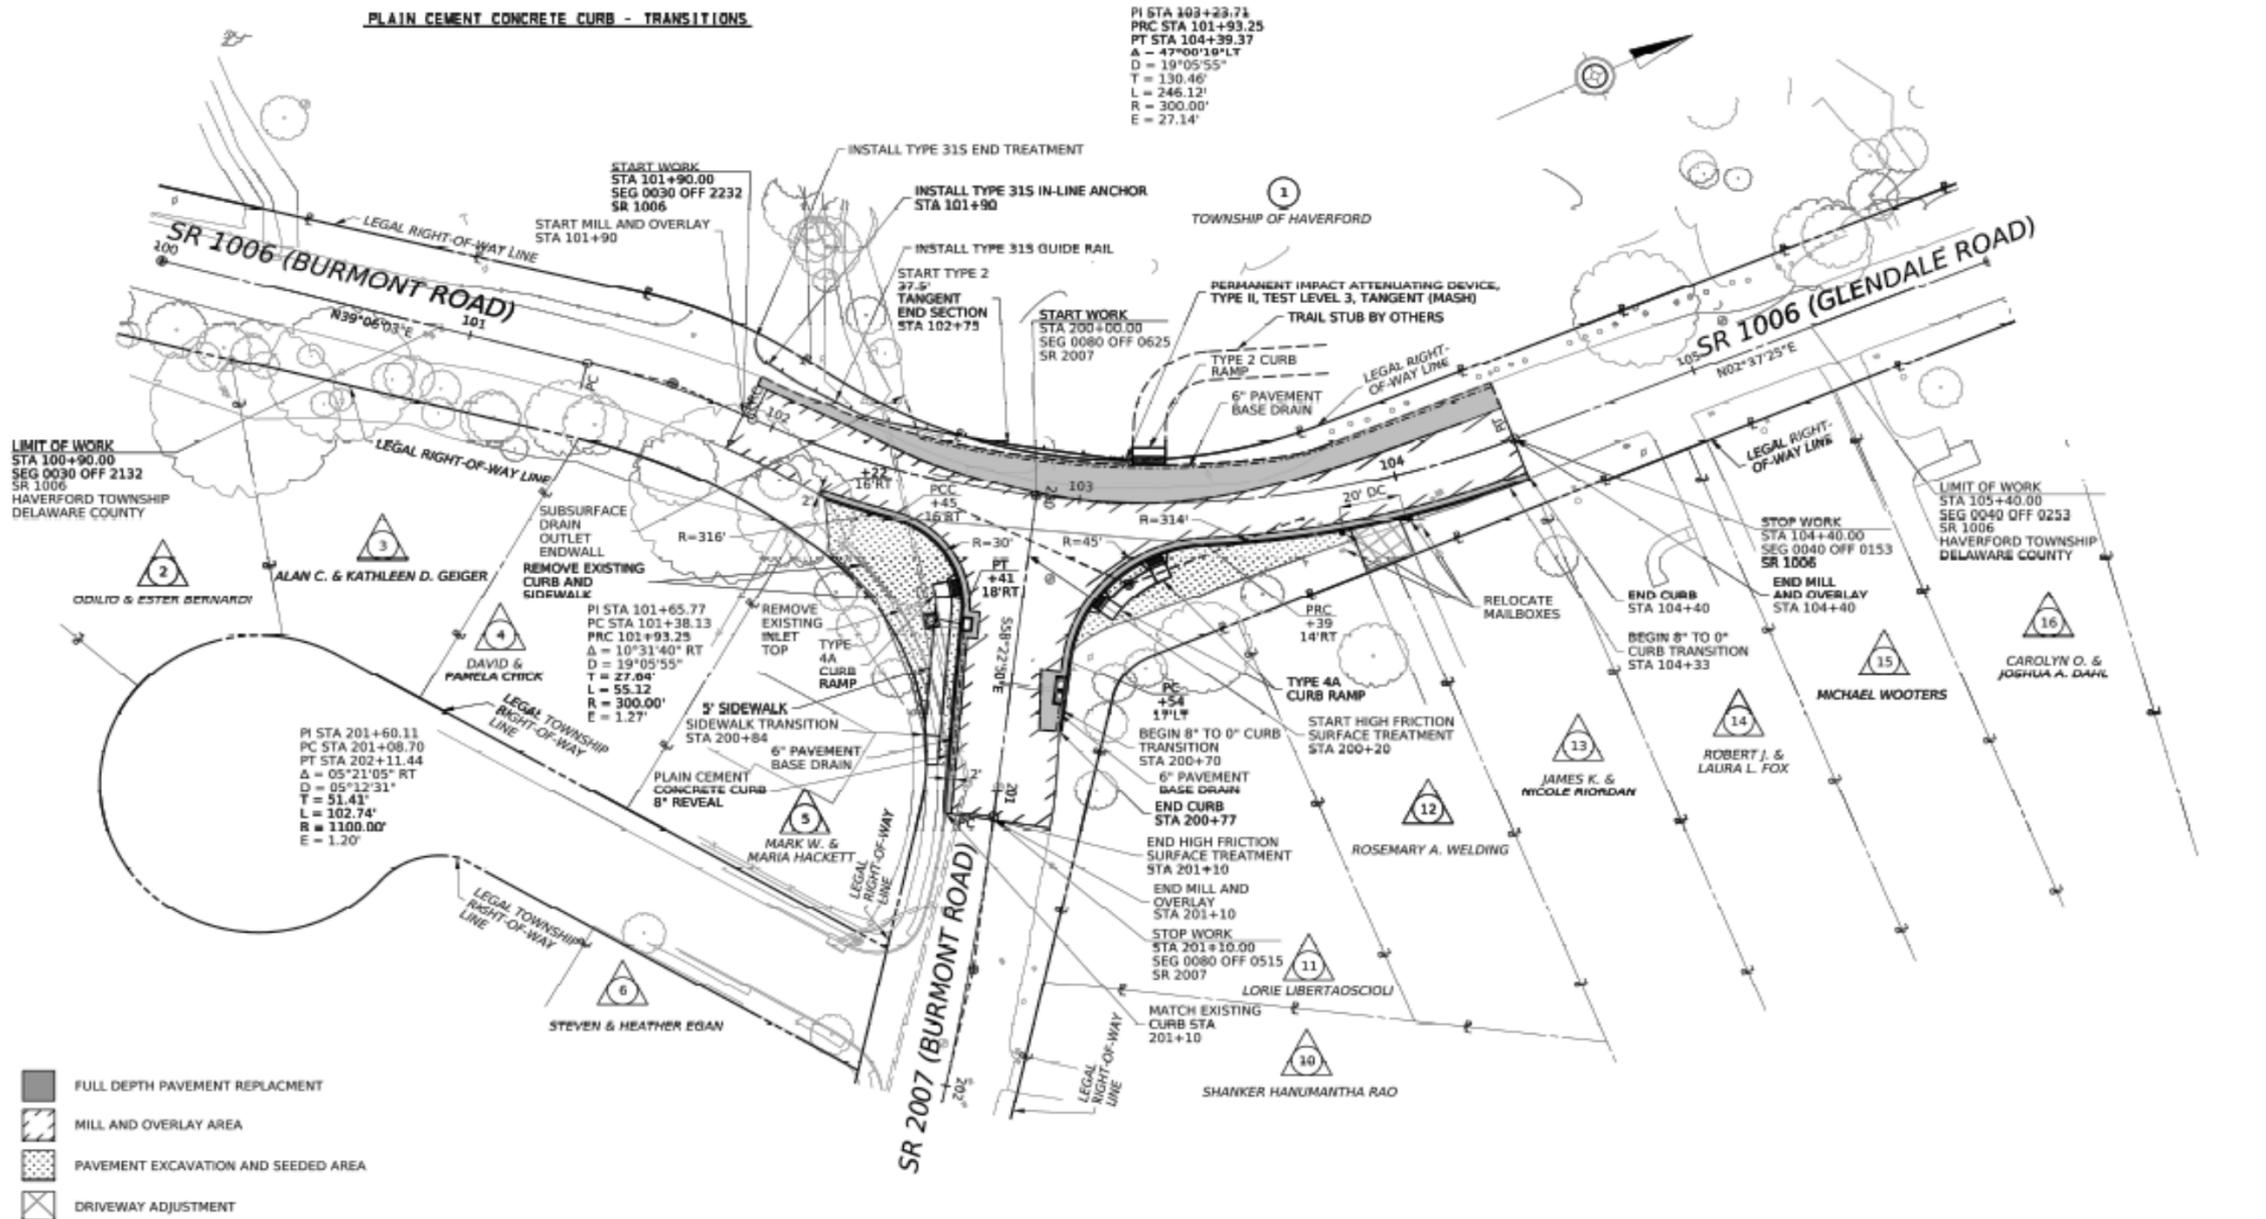

- FULL DEPTH PAVEMENT REPLACEMENT
- MILL AND OVERLAY AREA
- PAVEMENT EXCAVATION AND SEEDED AREA
- DRIVEWAY ADJUSTMENT

CONSTRUCTION PLAN SET - ROADWAY REALIGNMENT
SCALE: 1" = 25'-0"

Pennoni ASSOCIATES INC.
1900 Market Street, Suite 300
Philadelphia, PA 19103
T 215.222.3000 F 215.222.3588

ALL DIMENSIONS MUST BE VERIFIED BY CONTRACTOR AND OWNER MUST BE NOTIFIED OF ANY DISCREPANCIES BEFORE PROCEEDING WITH WORK

DARBY CREEK TRAIL EXTENSION
BURMONT & GLENDALE ROADS REALIGNMENT
BURMONT ROAD
HAVERFORD TOWNSHIP PA 19003

CONSTRUCTION PLAN SET -
ROADWAY REALIGNMENT
HAVERFORD TOWNSHIP
101 GLENDALE ROAD
HAVERFORD PA 19003

NO.	DATE	REVISIONS	BY

ALL DOCUMENTS PREPARED BY PENNONI ASSOCIATES AND ALL DIMENSIONS OF WORK ARE SUBJECT TO THE PROJECT. PENNONI ASSOCIATES IS NOT RESPONSIBLE FOR ANY ERRORS OR OMISSIONS IN THIS DRAWING OR FOR ANY CONSEQUENCES OF THE USE OF THIS DRAWING FOR ANY PURPOSE OTHER THAN THAT FOR WHICH IT WAS PREPARED. PENNONI ASSOCIATES ASSUMES NO LIABILITY FOR ANY DAMAGE OR INJURY TO PERSONS OR PROPERTY CAUSED BY THE USE OF THIS DRAWING. PENNONI ASSOCIATES SHALL BE RESPONSIBLE FOR OBTAINING ALL NECESSARY PERMITS AND APPROVALS FROM ALL APPLICABLE AGENCIES AND AUTHORITIES. PENNONI ASSOCIATES SHALL BE RESPONSIBLE FOR OBTAINING ALL NECESSARY PERMITS AND APPROVALS FROM ALL APPLICABLE AGENCIES AND AUTHORITIES.

PROJECT	HAVTT20452
DATE	2024-12-09
DRAWING SCALE	AS NOTED
DRAWN BY	RG
APPROVED BY	RM

DARBY CREEK TRAIL - SOUTHERN EXTENSION



Phase 2
COMPLETED FALL 2025

Phase 3
EXPECTED COMPLETION AUGUST
2026

Phase 2
COMPLETED FALL
2025

Phase 1
COMPLETED AUGUST
2024




SOUTHERN SECTION OF PROJECT AREA BEFORE THE REMOVAL OF INVASIVES



PATHWAY LEADING TO BALLFIELDS

DARBY CREEK TRAIL

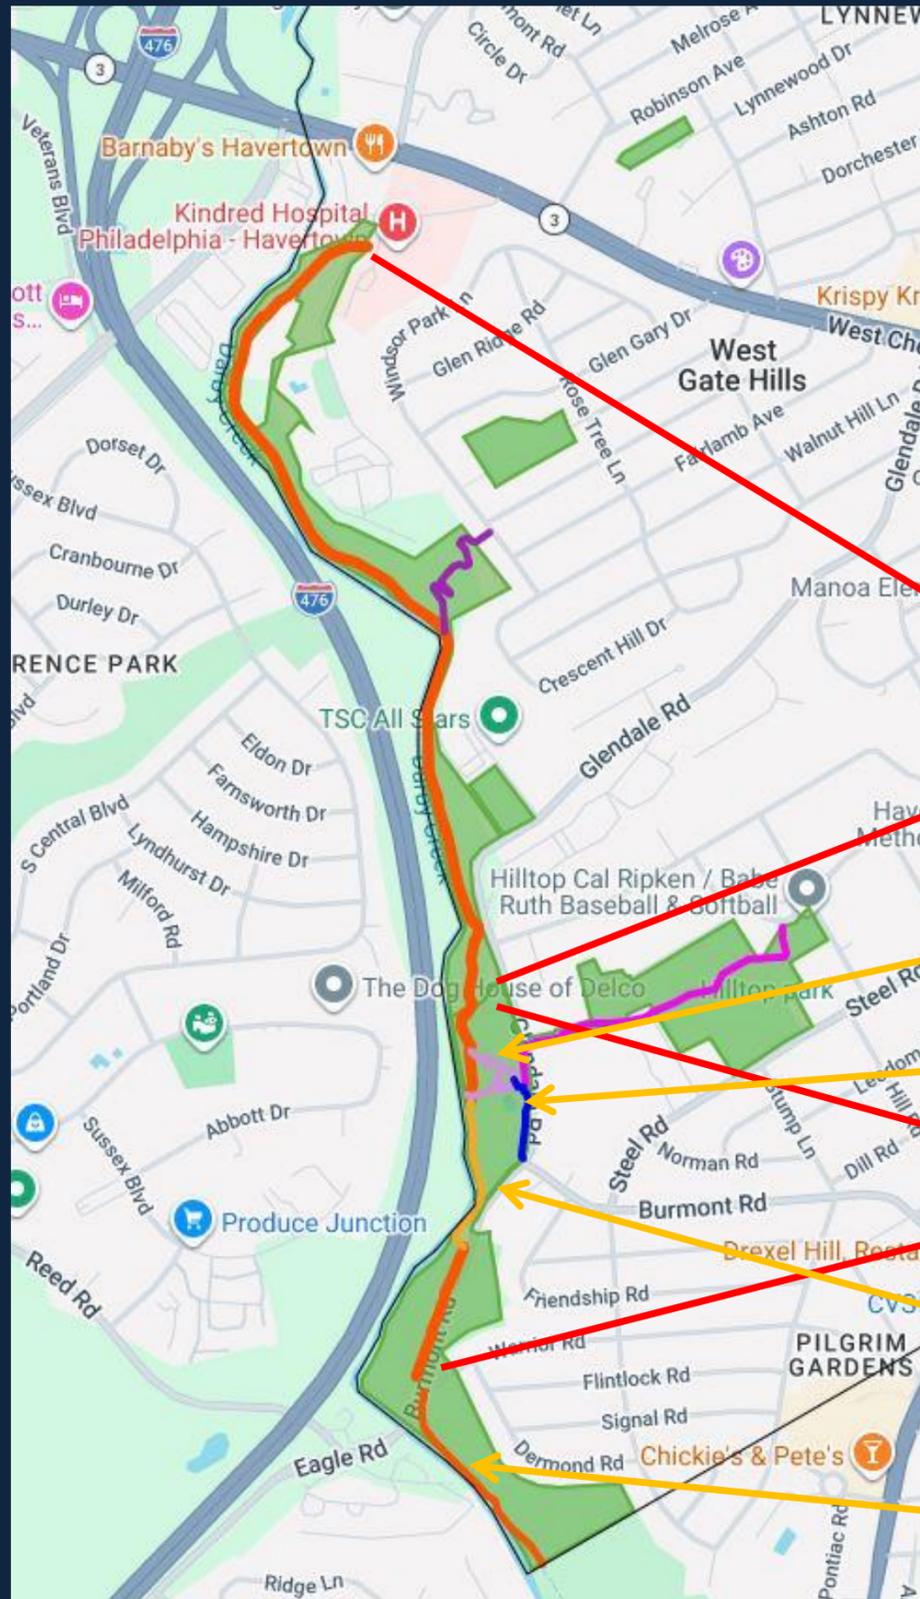

Existing Darby Creek Trail

Existing Merry Place Park Paths

New Access Spur from Glendale & Burmont Roads

New Existing Southern Extension Phases

Remaining Southern Extension Phase

Existing Walkable Path to Upper Darby